




OZ Architects_{pc}

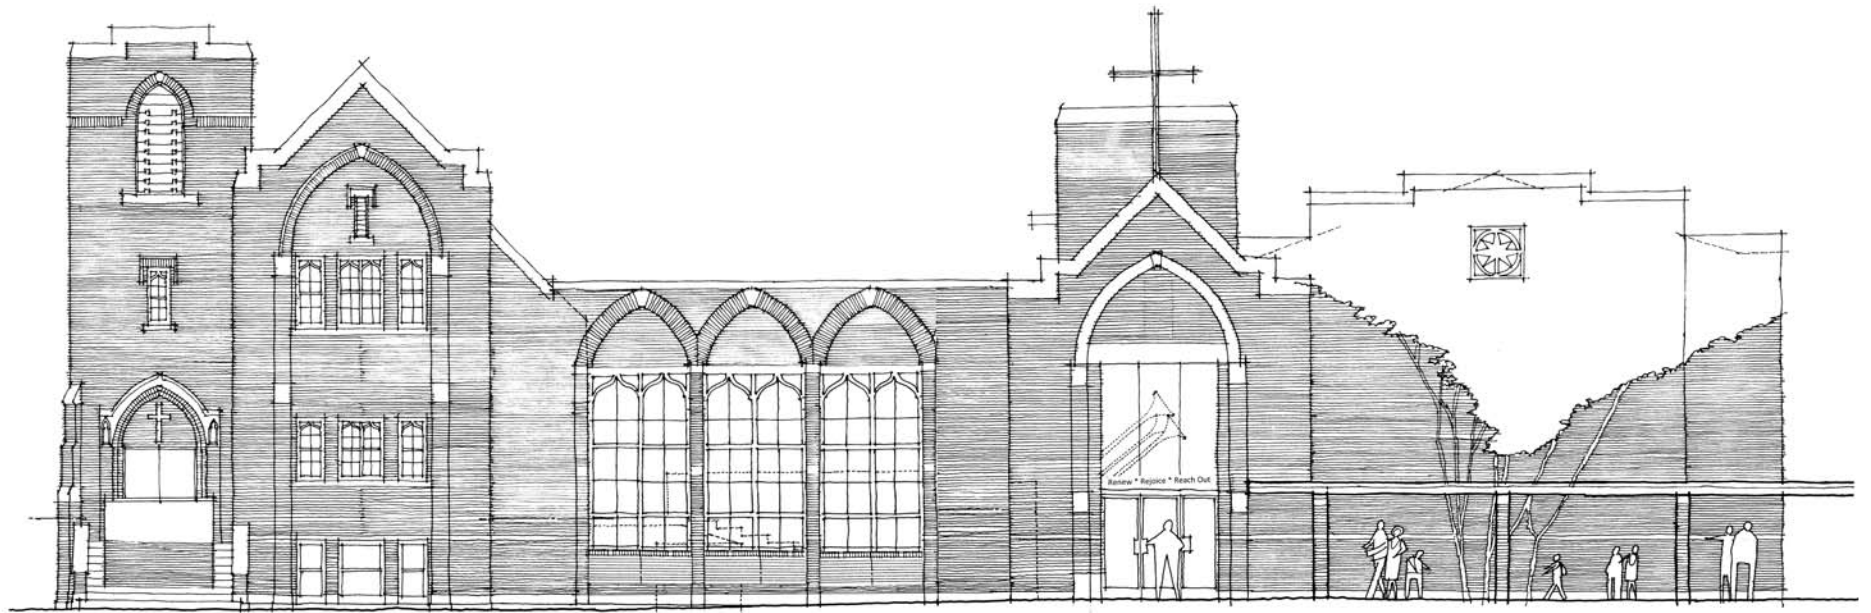

ST. PAUL LUTHERAN CHURCH
BROOKS STREET ELEVATION